



SBD/B1 - Angled Bay Window with Special Return Quoin.

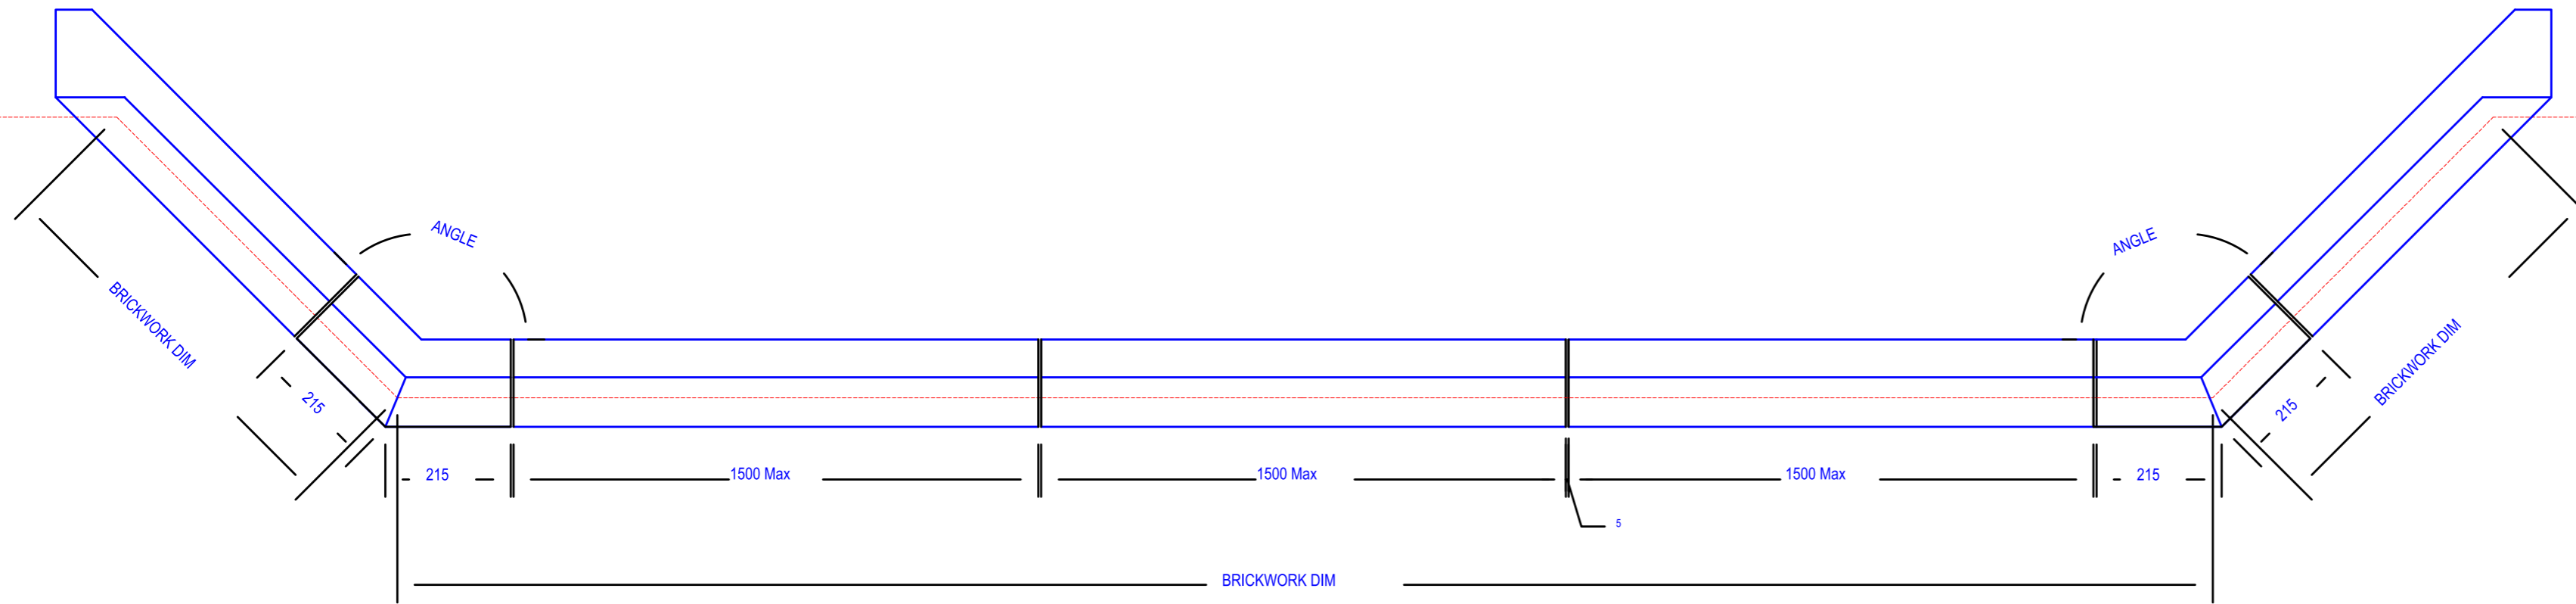

SBD/B2 - Angled Bay Window with Kicker Return.

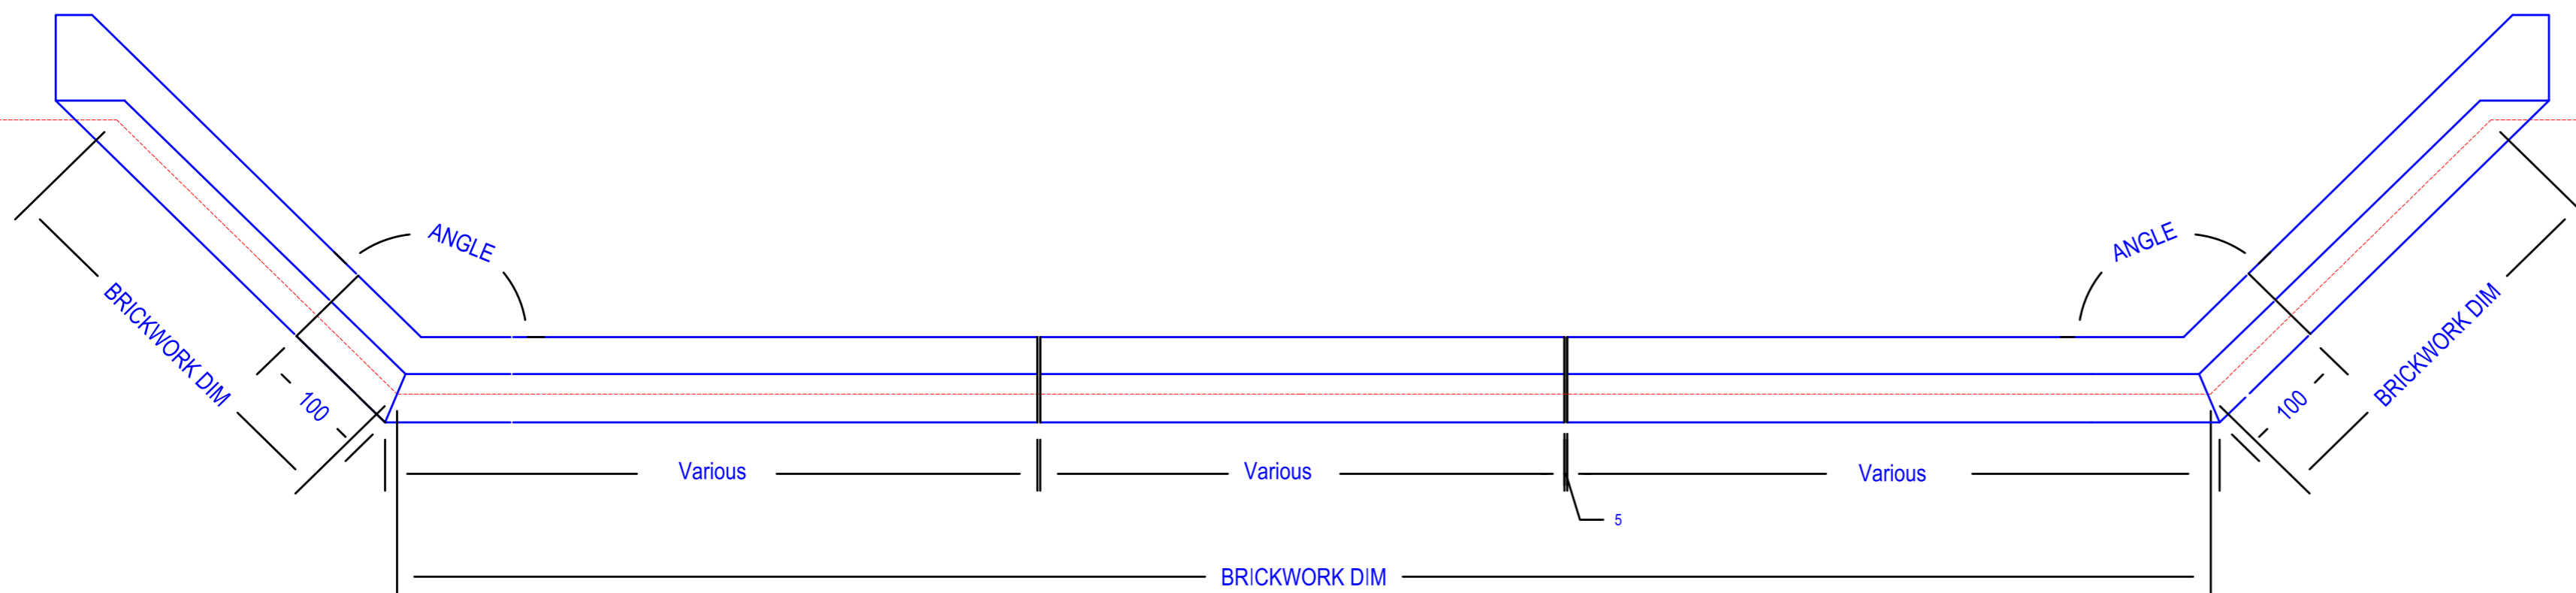

Terms & Conditions:

- 1.0 This drawing is to be read in conjunction with all relevant drawings and specifications.
- 2.0 Do not scale from this drawing. Use the printed dimensions only.
- 3.0 All levels and dimensions to be checked on site.
- 4.0 All level & dimensional discrepancies are to be brought to the immediate attention of Marshall Hill Design.
- 5.0 Responsibility cannot be accepted for alteration and/or deviation from this design without prior acknowledgement of Marshall Hill Design.
- 6.0 Copyright reserved. This drawing may only be used for the client and location specified in the title block. It may not be copied or disclosed to any other third party without prior written consent from Marshall Hill Design.
- 7.0 Prior to any works commencing on site, the engineer is to be contacted regarding the current status, revision or regulatory approval of this drawing.
- 8.0 All work to be to the entire satisfaction of the of the NHBC or Local Authority not withstanding anything shown or indicated on these drawings. All workmanship and materials to be the best of their respective kind and at least equivalent of the appropriate British Standard Code of Practice.
- 9.0 All relevant dimensions and levels to be ascertained or checked and verified on site before specific areas of work are commenced.
- 10.0 This drawing is to be read in conjunction with clients specification/employers requirements and structural engineers design.

Important:
This drawing is not for construction purposes.
This drawing is for project estimation only.

Note:
Certain stone pieces to have chamfered edges at 1:60 fall for surface water run-off.

A - Balcony String Course extended to suit new floor plan drawings
Amendment 18.12.21
Date

Project

Client

Drawing Title

Bay Window with Kicker or Special Return Quoin.
SBD/B1/B2

Drawing

Date Dec '21 Drawn BW

Scale As shown @ A2 Revision A

FOR ESTIMATION ONLY


Stone by Design
 Supreme Manufacturers of High Quality Cast Stone
 Unit 12 Brierley Industrial Park, Brierley Park Close
 Sutton-in-Ashfield, Nottingham,
 NG17 3JZ
 01623 442 095
 Enquiries@stonebydesign.co.uk